

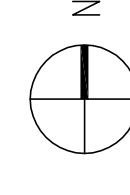


GROUND FLOOR PLAN

SCALE: 1/8" = 1'-0"

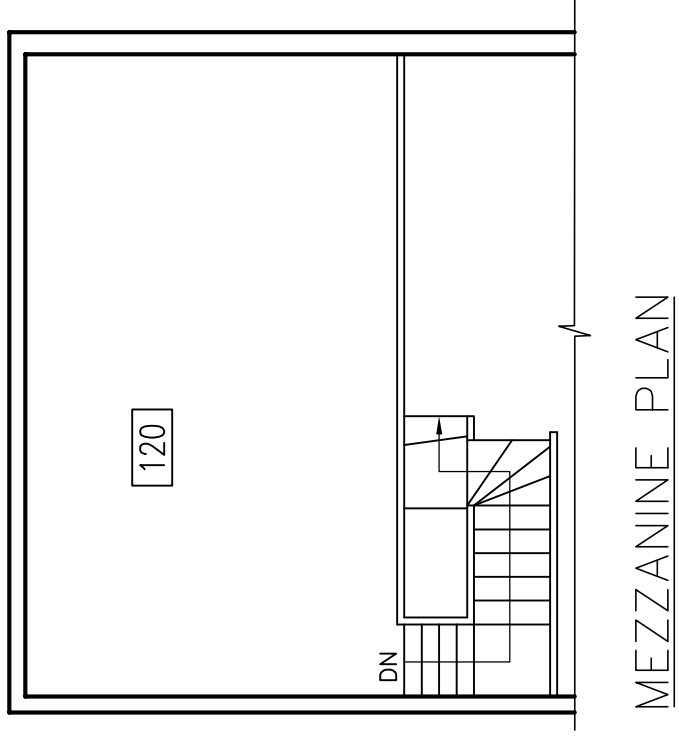


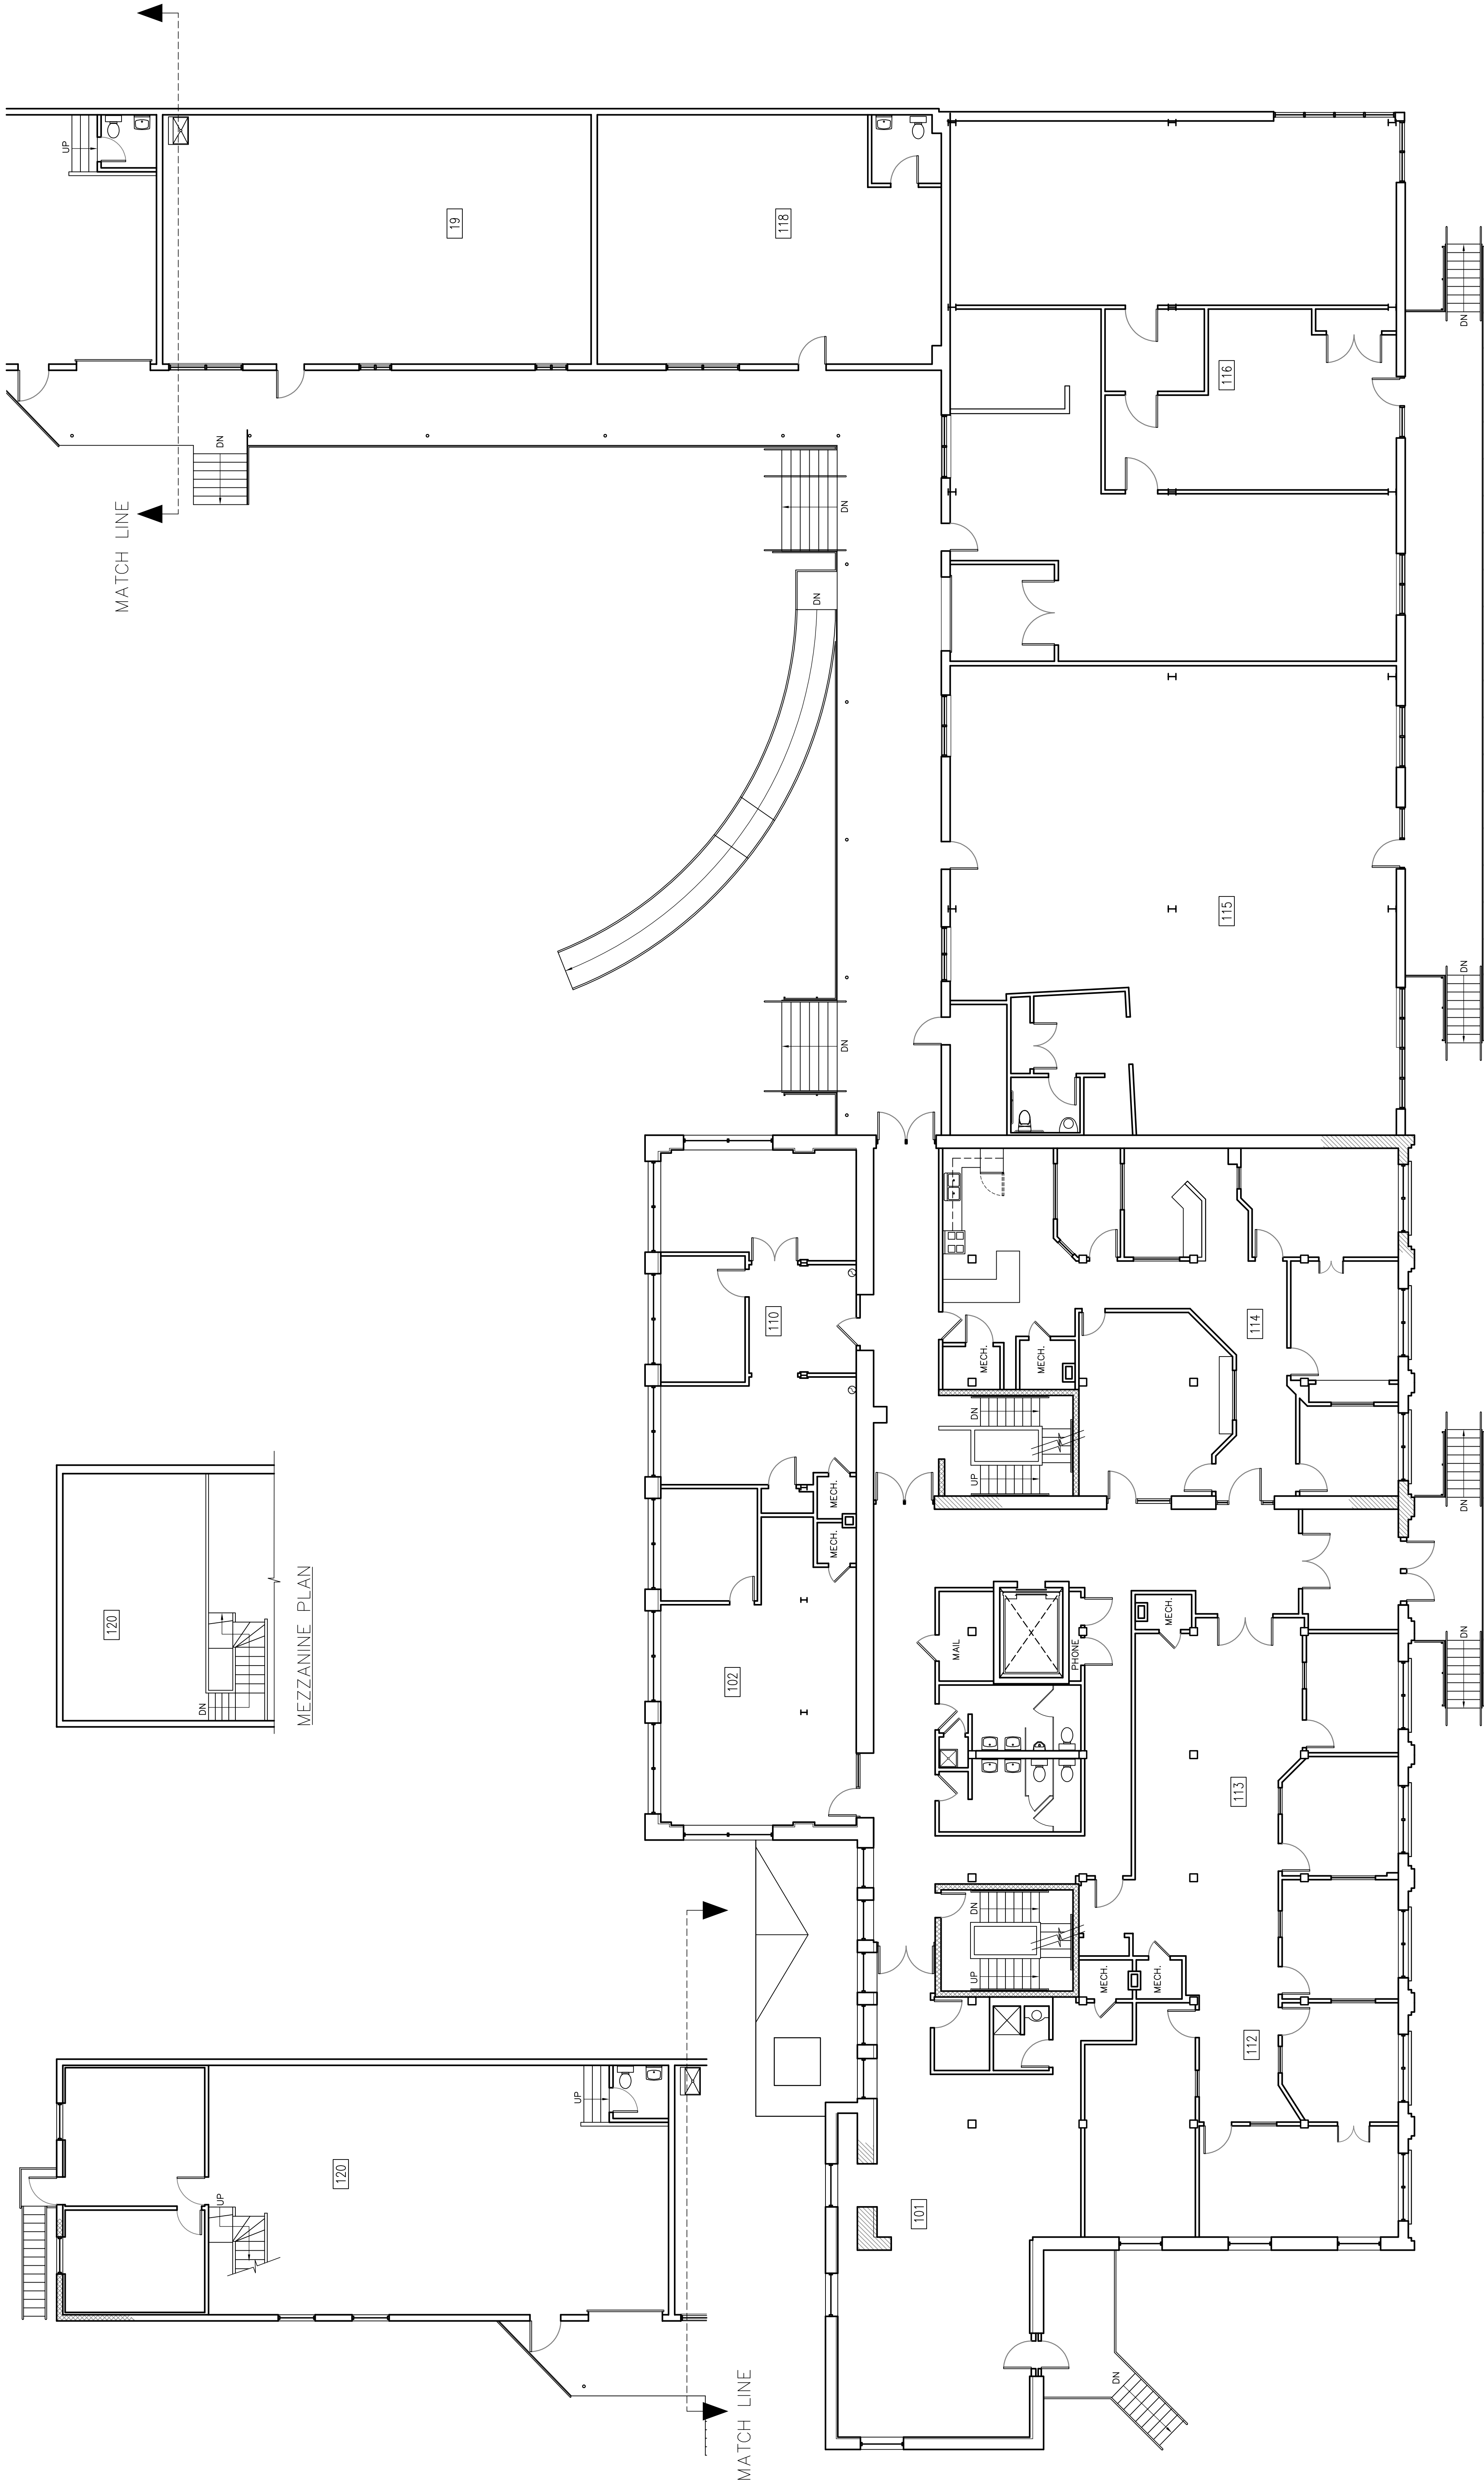


MEZZANINE PLAN

FIRST FLOOR PLAN


SCALE: 1/8" = 1'-0"

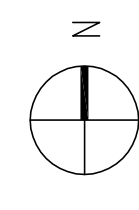


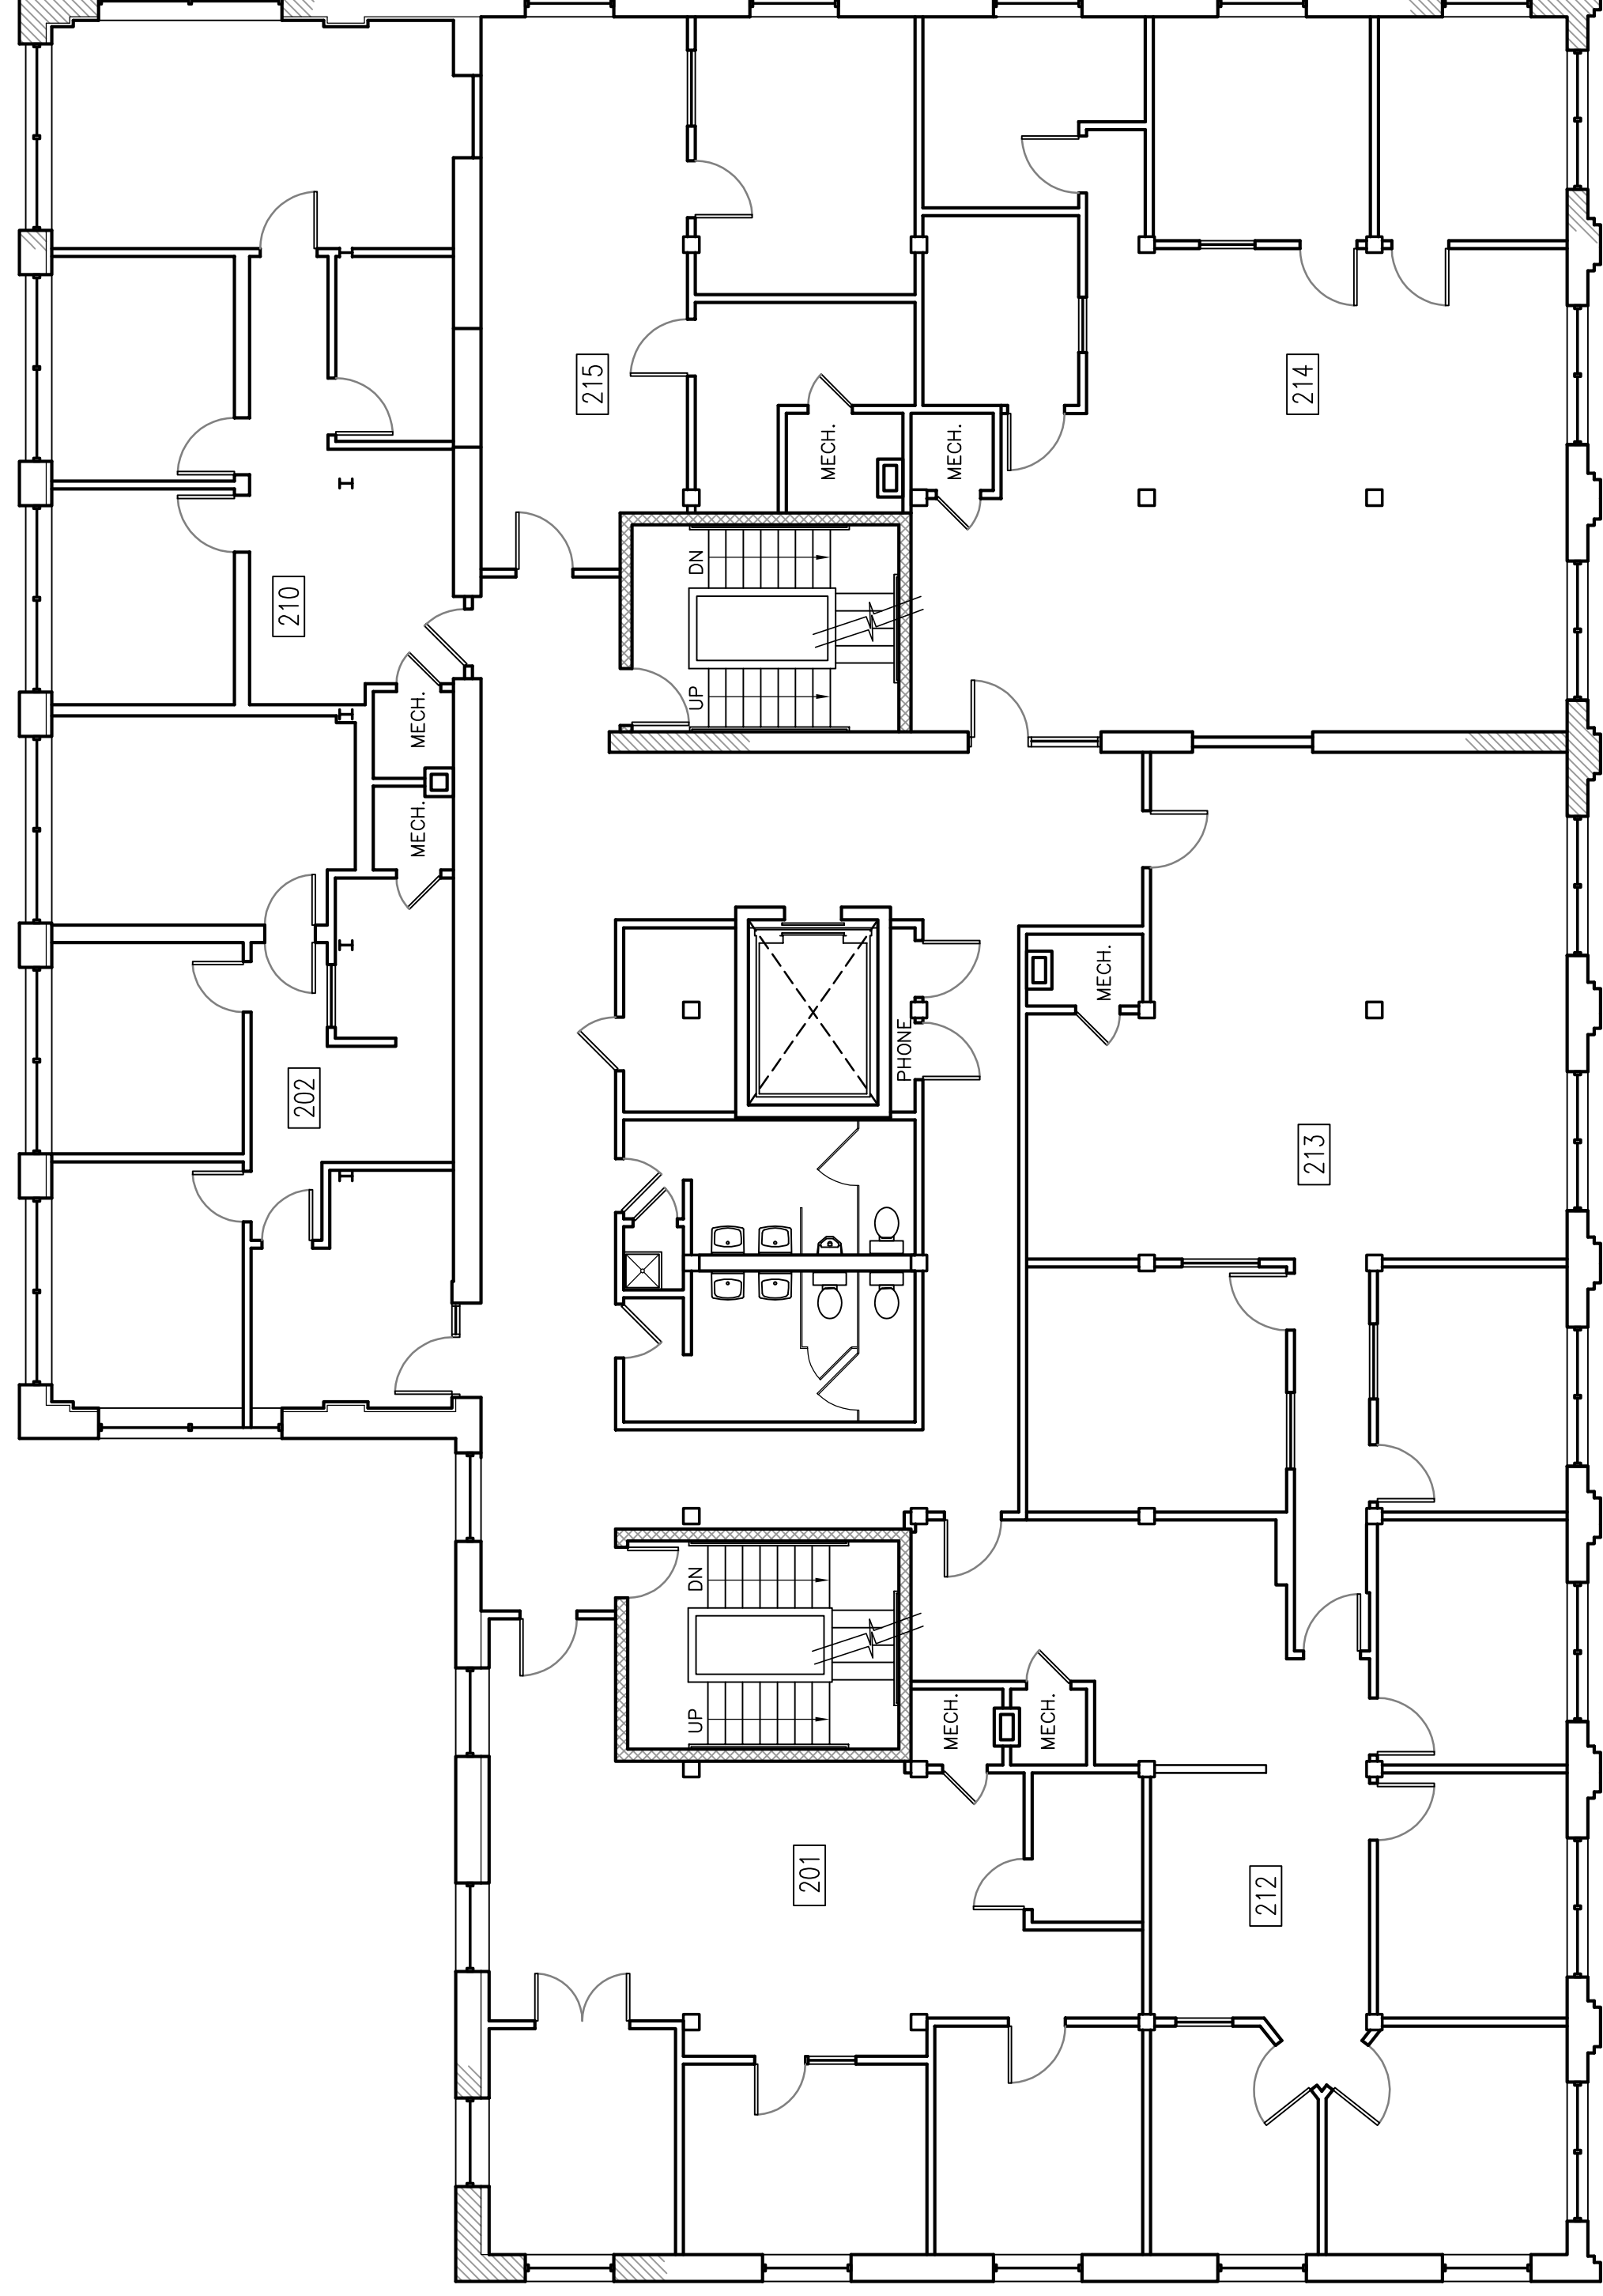



SECOND FLOOR PLAN

SCALE: 1/8" = 1'-0"

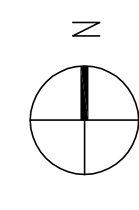

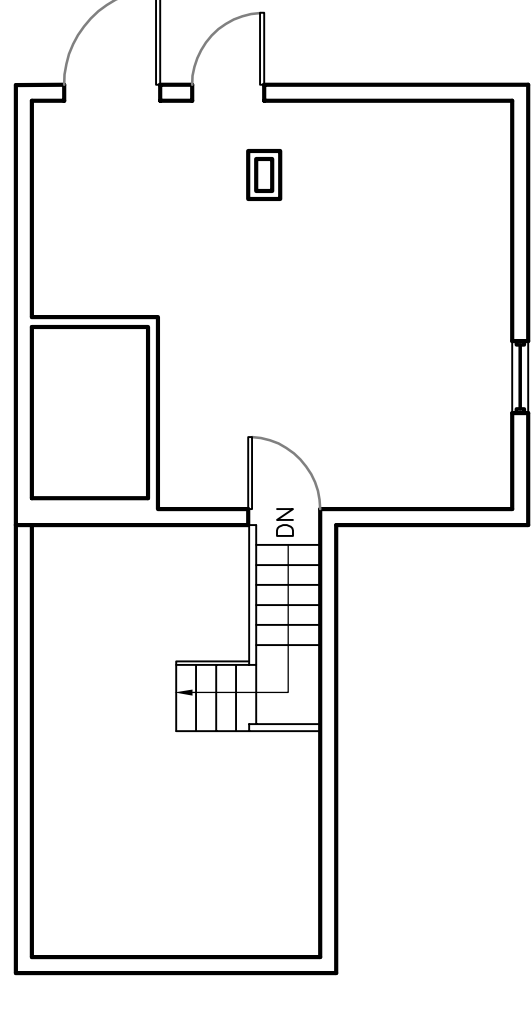

PENTHOUSE PLAN

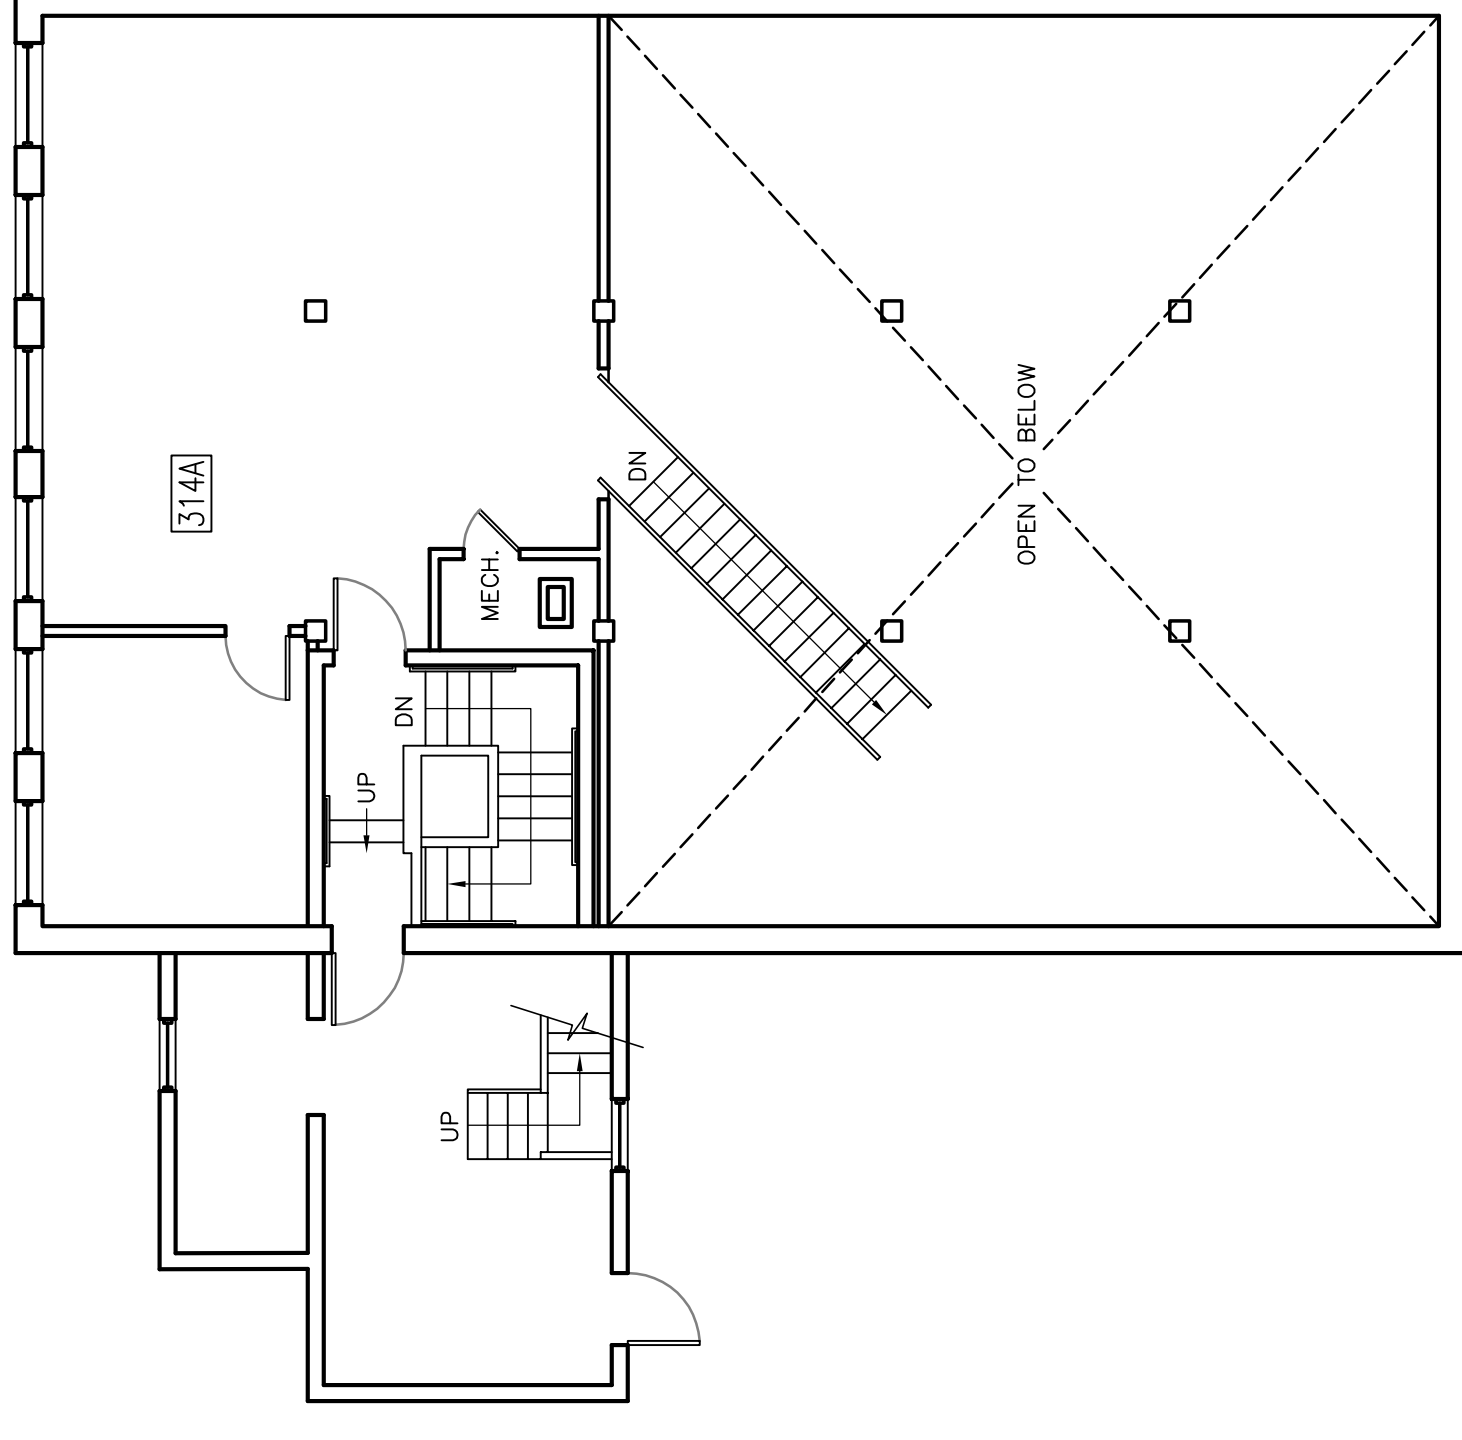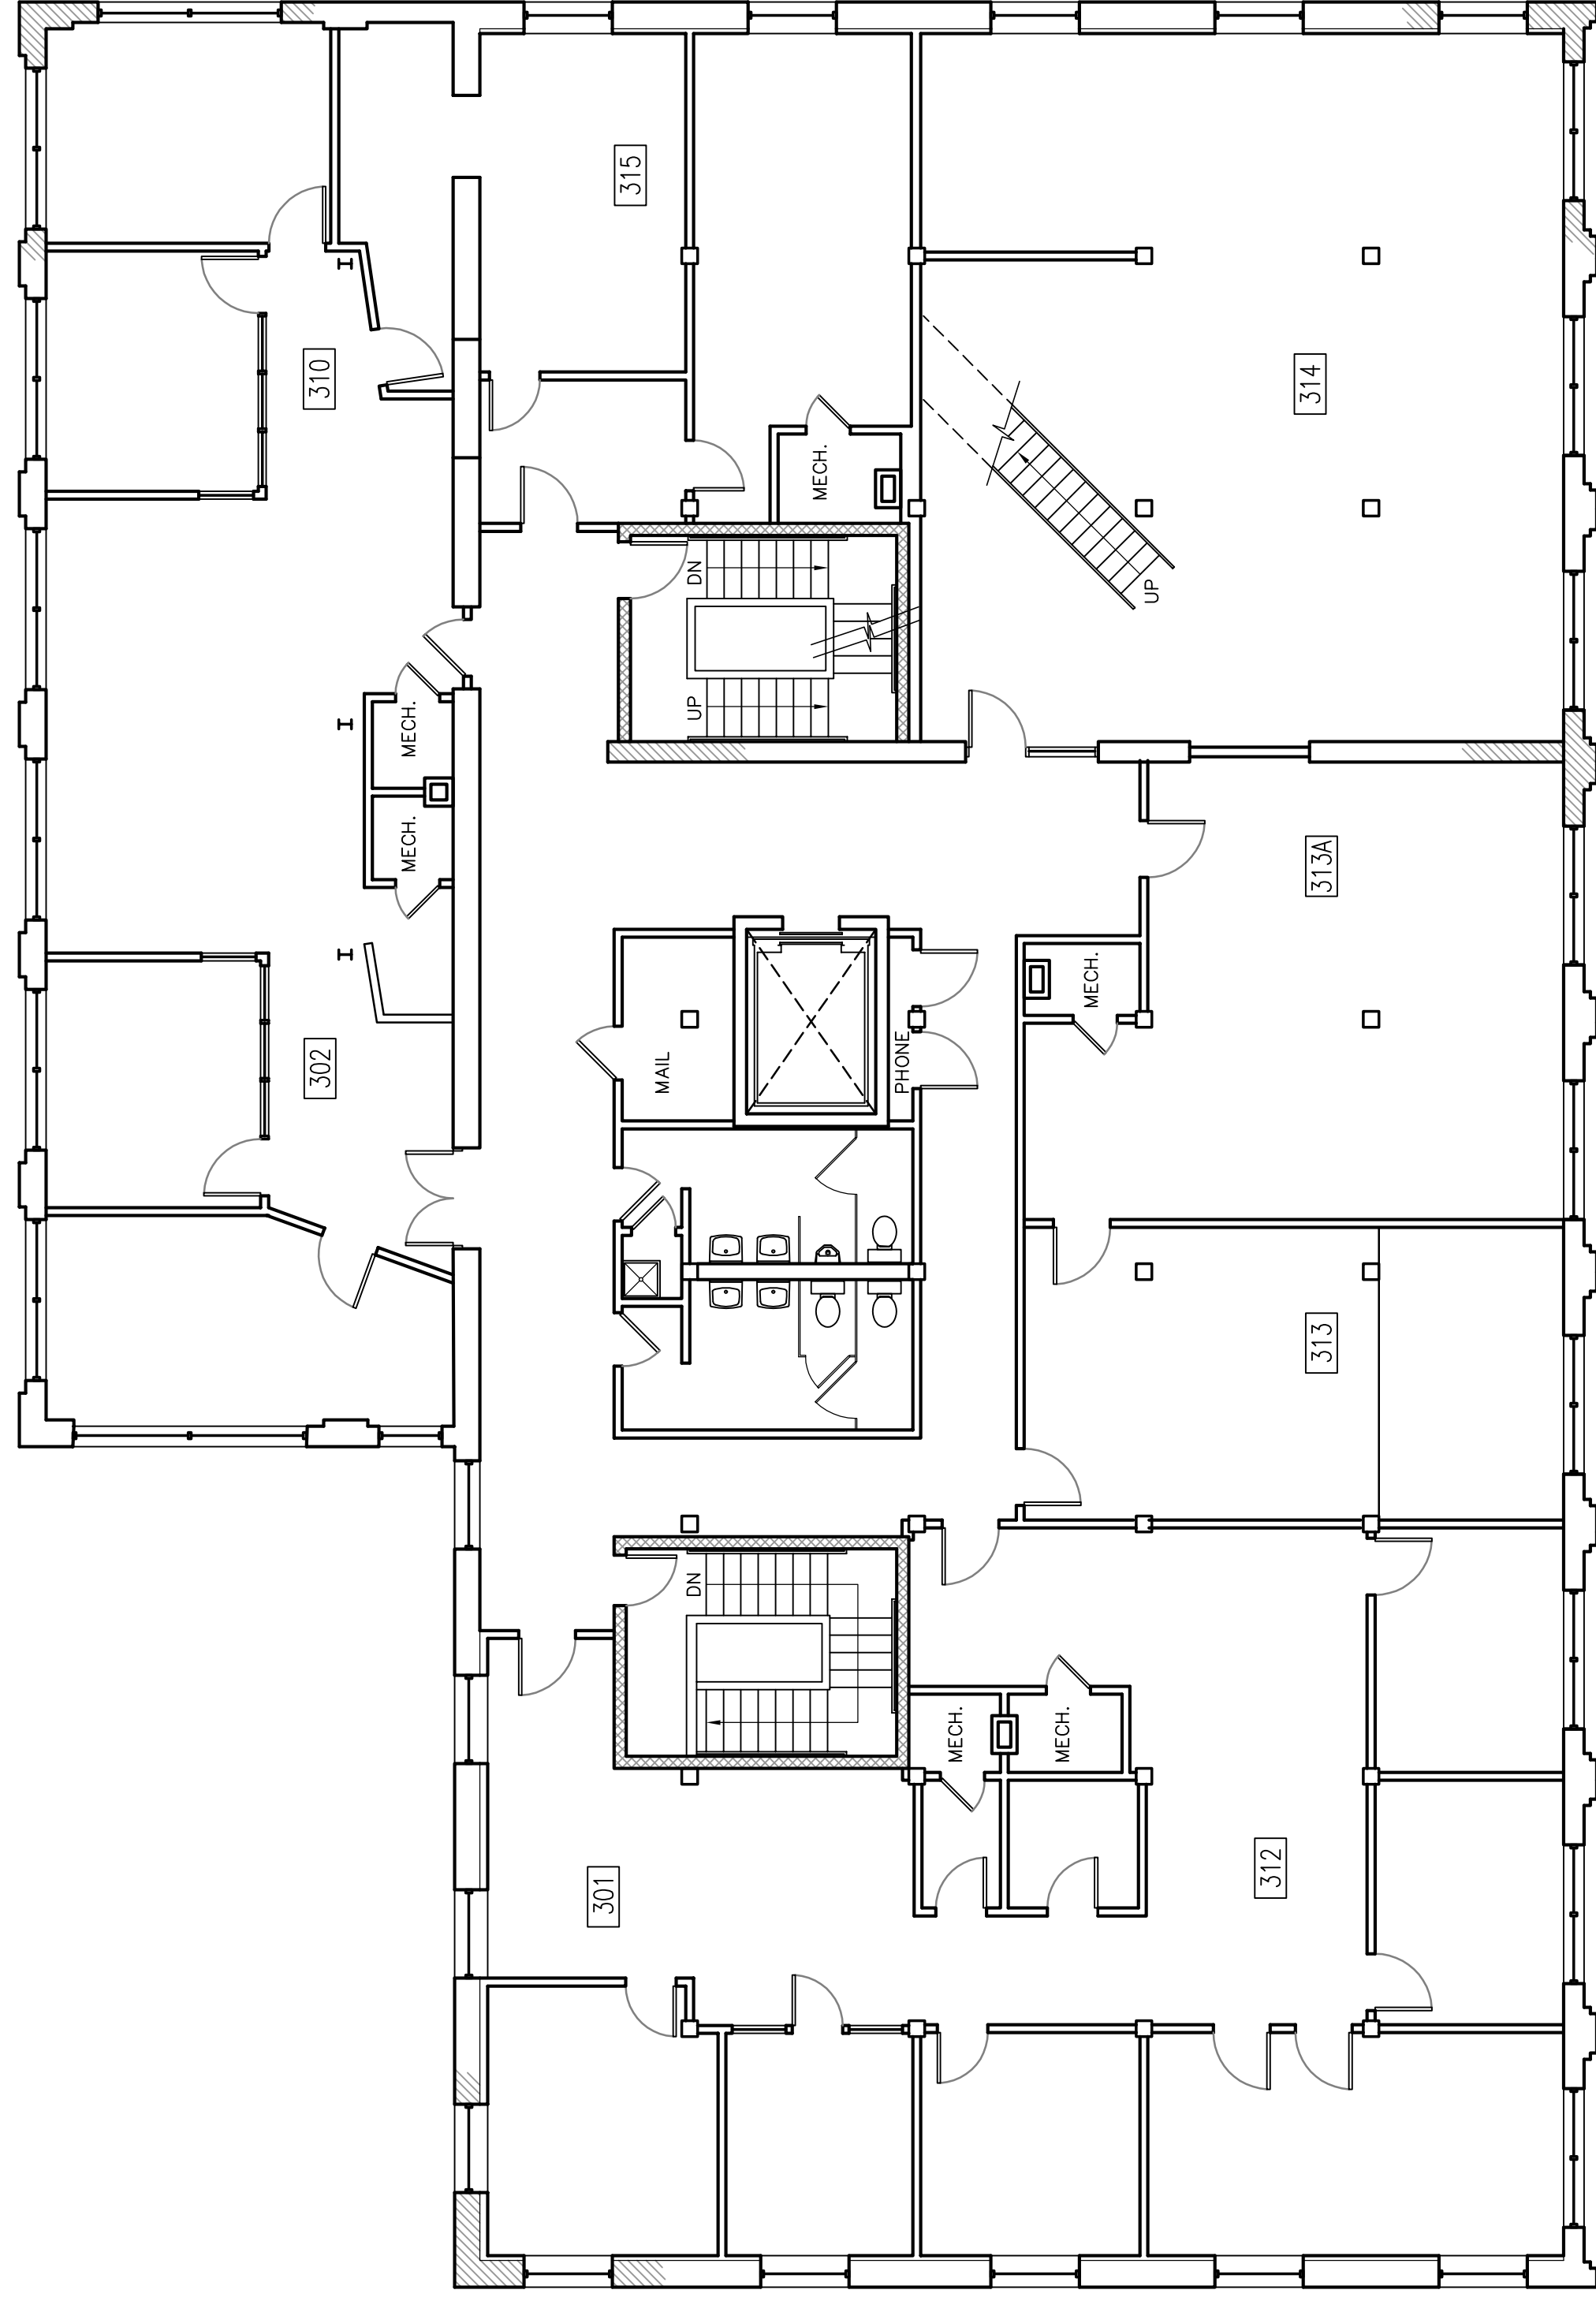

MEZZANINE PLAN