

HURRICANE LANE OFFICE SPACE

WILLISTON, VERMONT

FOR LEASE



LOCATION:

372 Hurricane Lane, Williston

SIZE:

Suite 201 - 2,400 SF

PRICE:

\$12.00/SF NNN (\$2.80)


FEATURES:

- * Class A office space in multi-tenant commercial building
- * Nice views with large operable windows
- * T1 service and fiber optic available throughout the building
- * Open space with server room
- * Ample parking
- * Easy access to I-89 via exit 12
- * Interstate commercial district

POMERLEAU
REAL ESTATE



FOR MORE INFORMATION CONTACT
Yves Bradley 802.863.8210 x14
ybradley@vermontrealestate.com

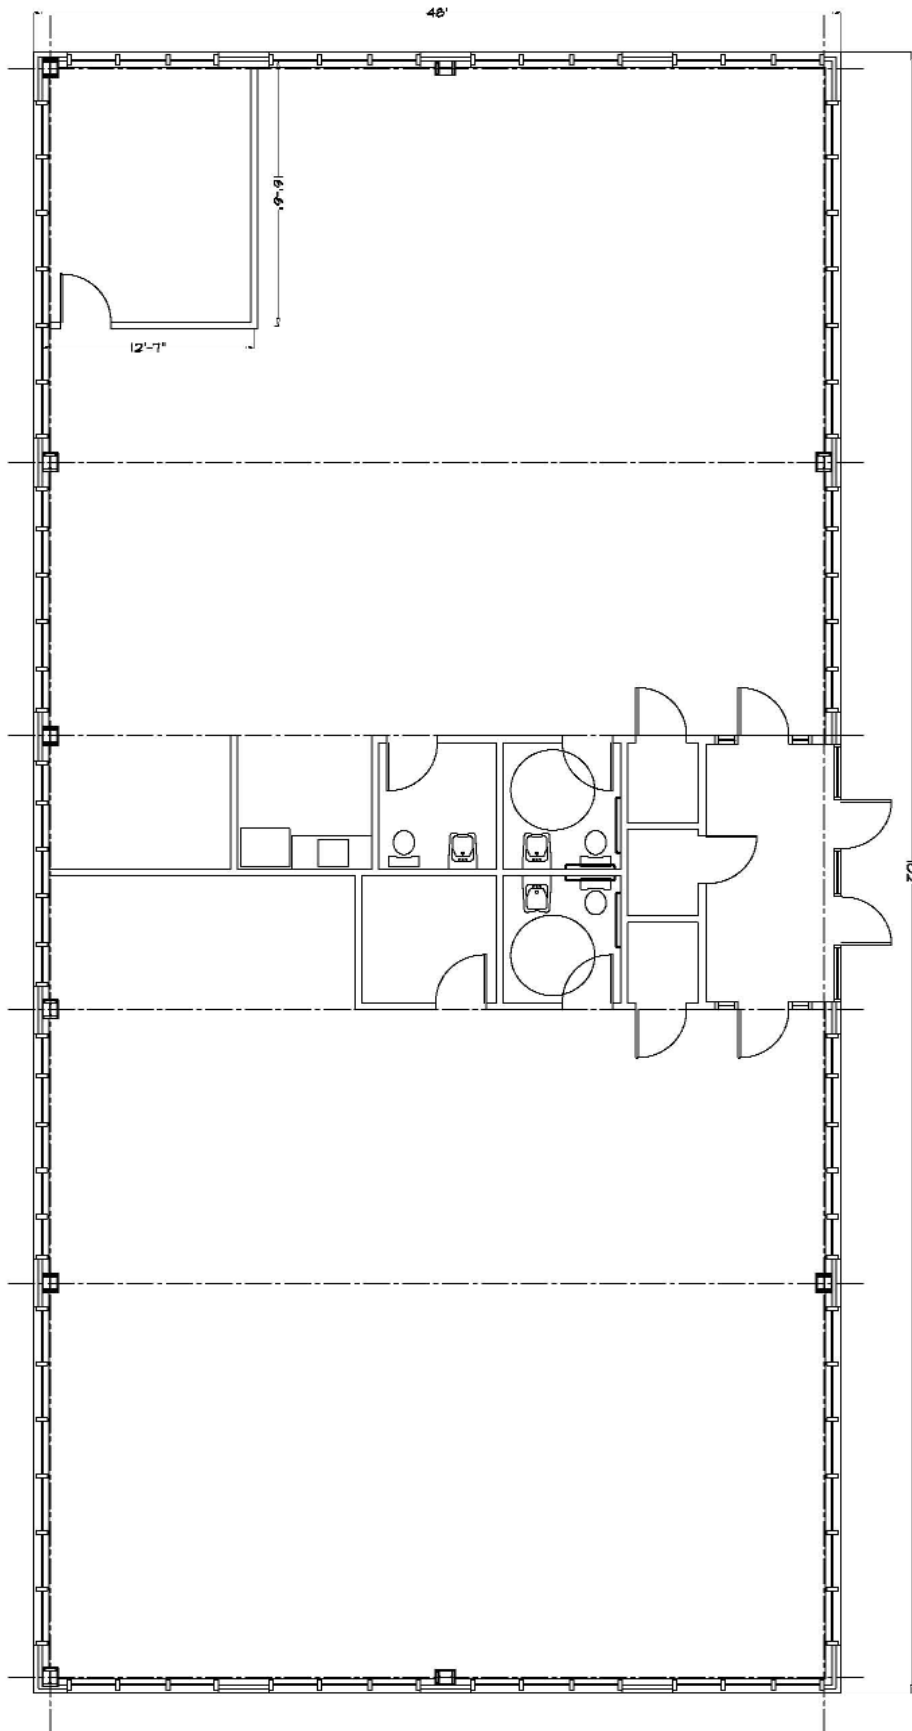

A-

SHEET NUMBER

UPPER FLOOR PLAN

372 HURRICANE LANE
MILLISTON, VERMONT
SCALE: 1/8" = 1' DATE: 05-21-08

HILLSIDE PROPERTIES

380 HURRICANE LANE, MILLISTON, VERMONT 05448
(8 0 2) 8 7 2 - 1 1 2 7

